


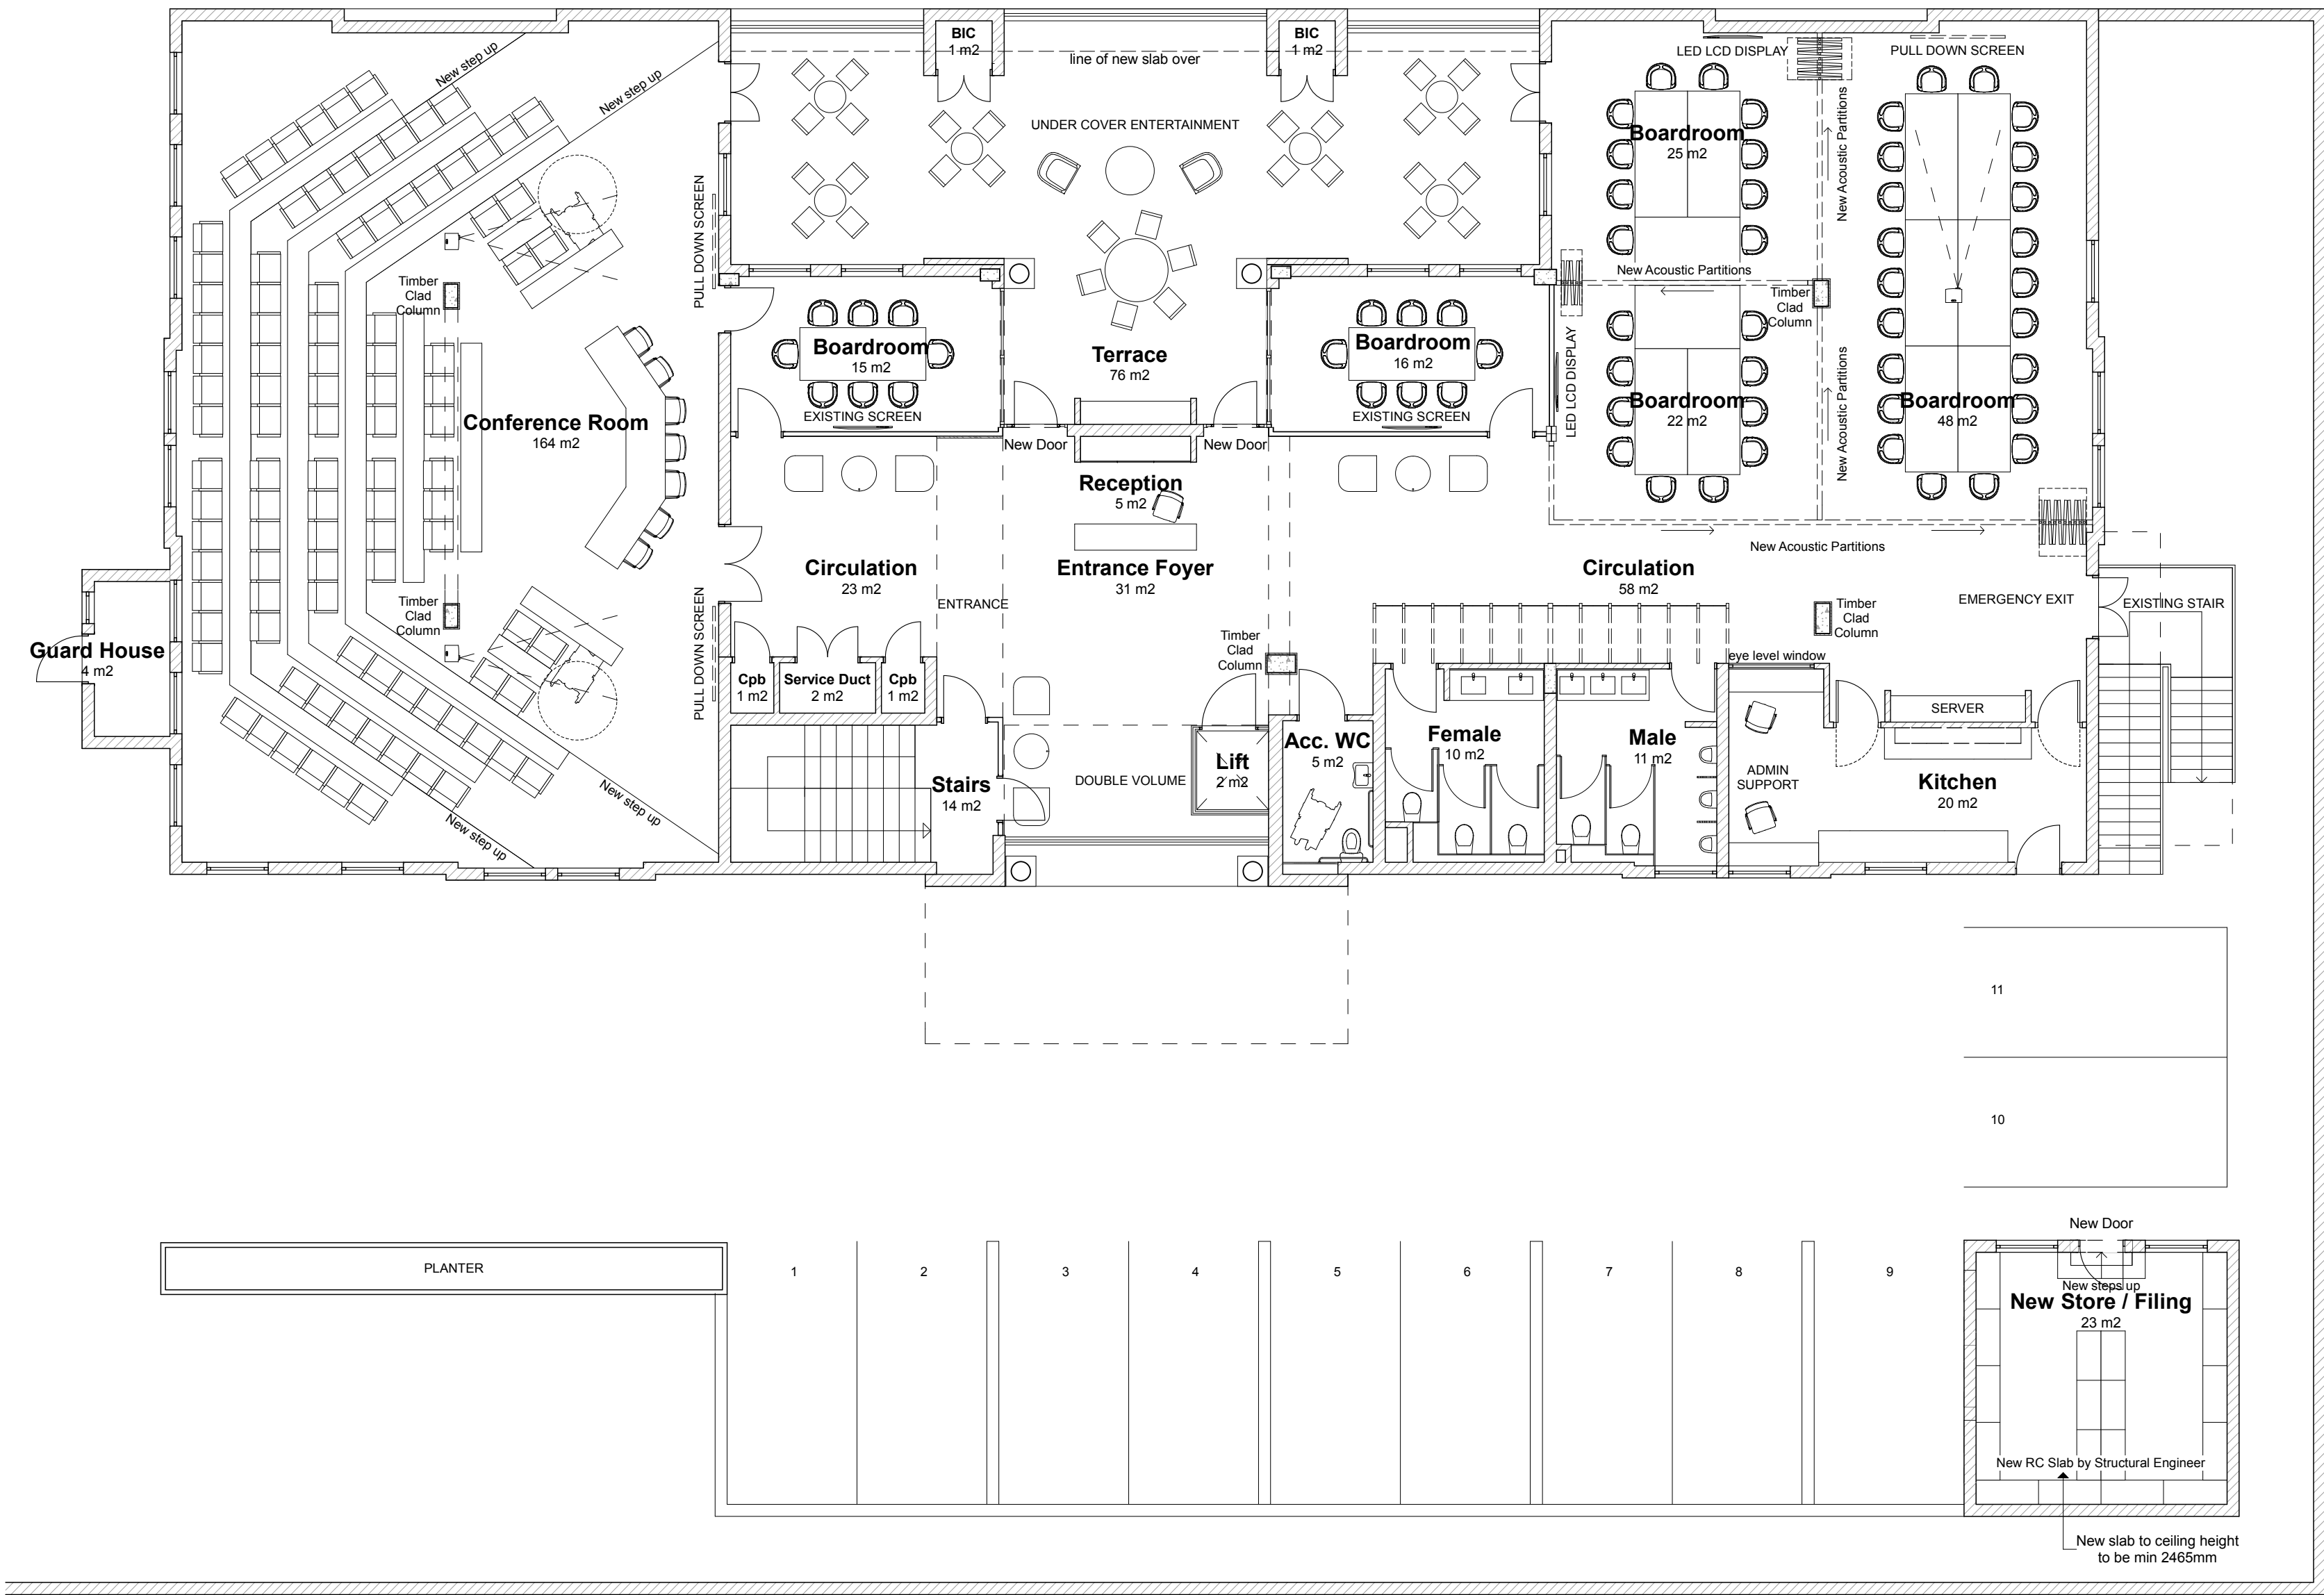

Notes

Check all dimensions on site. Do not scale from this drawing
Report any discrepancies and omissions to HLM Architects
This Drawing is Copyright ©


FOR
INFORMATION

Revisions

Project

**National Economic
Development and
Labour Council**

Client

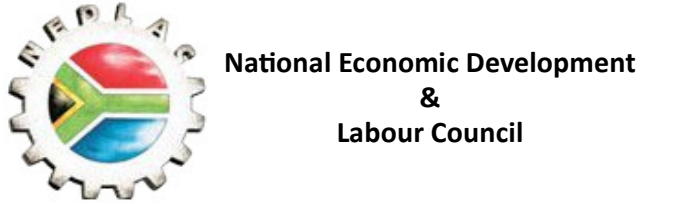

Title

Ground Floor Plan

Drawing No.

1096 / L00-04-001

Scale @ A1

1:100

Date

2014/06/06

HLM

t: 0027 (0)11 783 2410
f: 0027 (0)11 783 2464
e: johannesburg@hlmarcitects.com
w: www.hlmarchitects.com

architecture landscape & urban design interiors environment

Suite 8B, Sinosteel Plaza, 159 Rivonia Road, Morningside Extension, Sandton, 2146 SA.
Johannesburg London Sheffield Glasgow Belfast Cardiff Plymouth Abu Dhabi

